


Standard Utility Drawings List

Drawing Number	Drawing Title	Revision Date
DS-001	Standard Utility Offsets on Regional Roads	January 2023
DS-002	York Region Standard Utility Offsets and Depths	January 2023

CENTRELINE OF ROADWAY

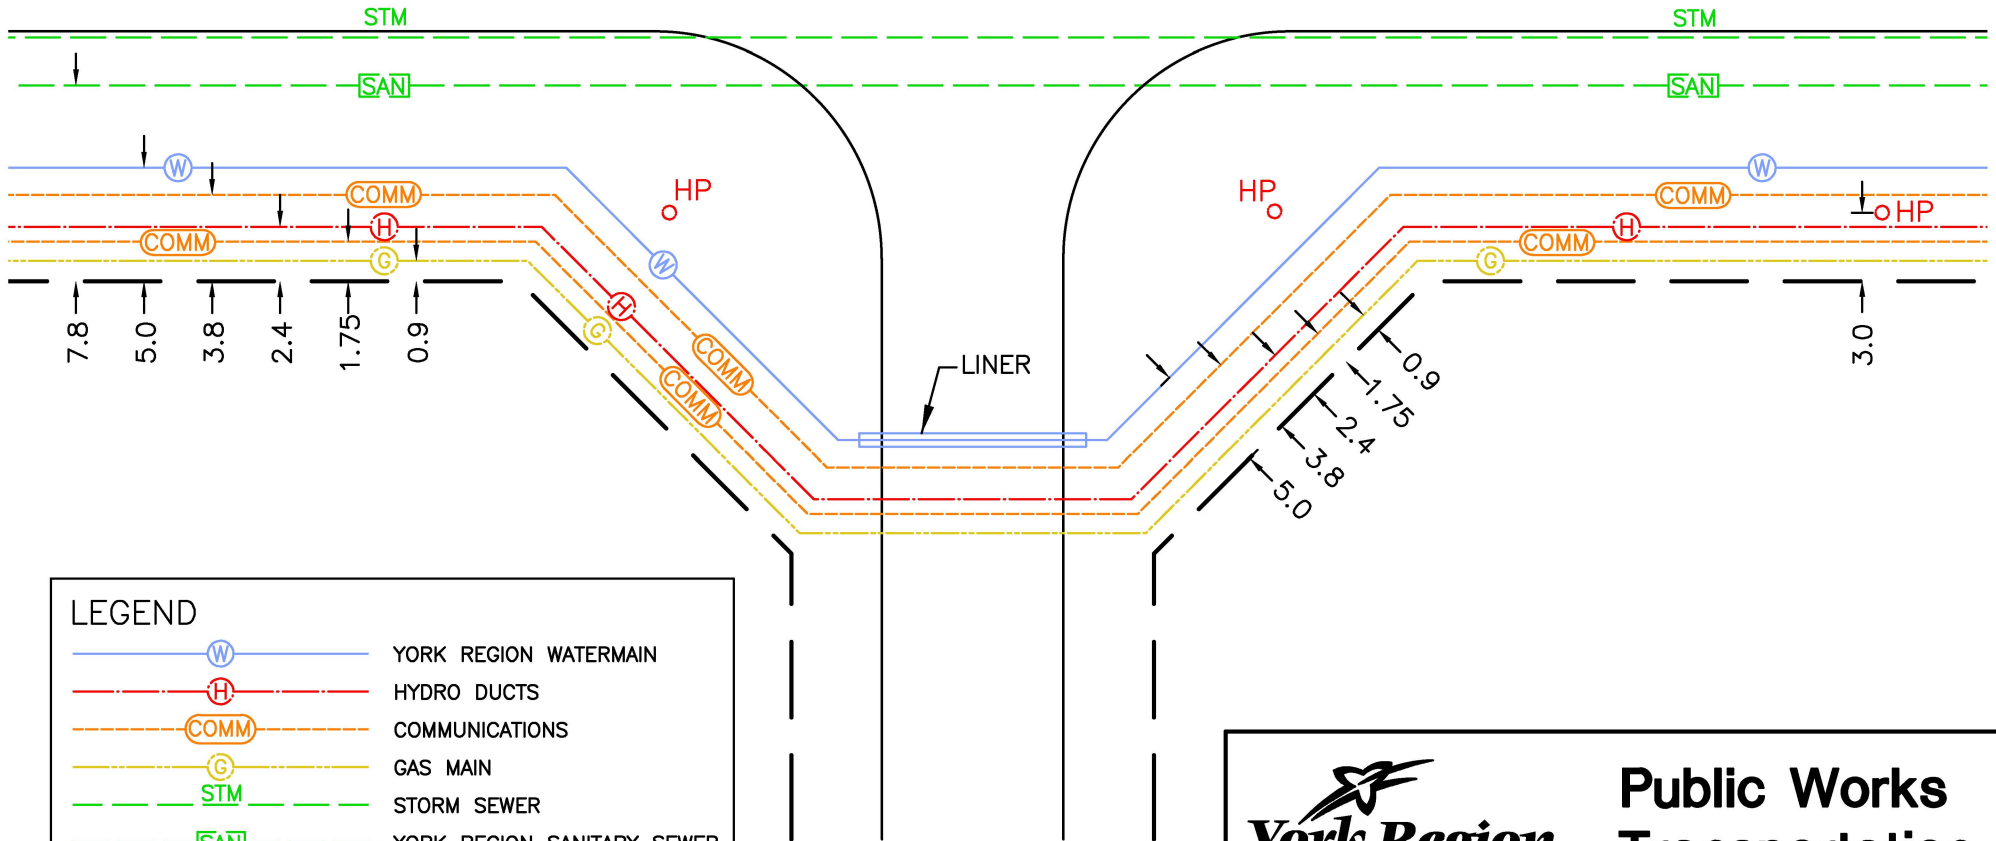

LEGEND

- YORK REGION WATERMAIN
- HYDRO DUCTS
- COMMUNICATIONS
- GAS MAIN
- STORM SEWER
- YORK REGION SANITARY SEWER
- RIGHT-OF-WAY
- HYDRO POLE


- NOTES:
1. ALL DIMENSIONS ARE IN METRES UNLESS OTHERWISE SPECIFIED.
 2. UTILITY LOCATIONS ARE FOR SINGLE DUCT STRUCTURES; LARGER STRUCTURES/PLANT MAY REQUIRE ADDITIONAL PROPERTY OR A SERVICING AGREEMENT OUTSIDE OF THE ROAD ALLOWANCE.




**Public Works
Transportation**

**STANDARD UTILITY OFFSETS
ON REGIONAL ROADS**

DATE:	JANUARY 2023	SCALE:	N.T.S.
REV.	0	0	DS-001

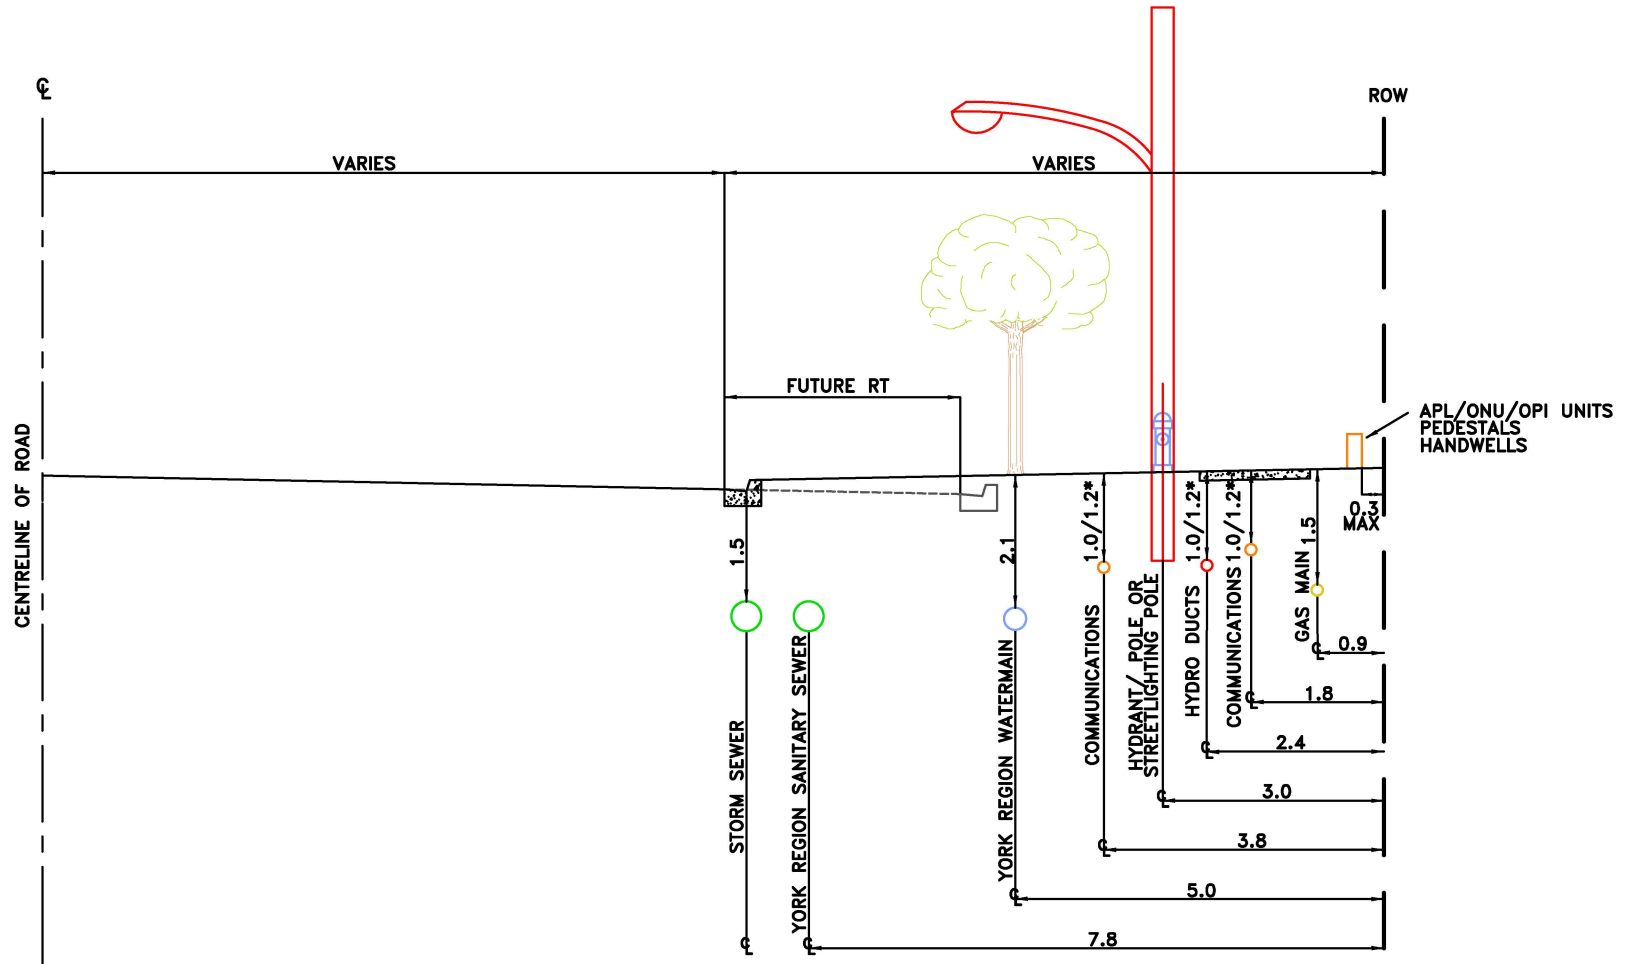

- NOTES:
1. ALL DIMENSIONS ARE IN METRES UNLESS OTHERWISE SPECIFIED.
 2. DEPTH OF COVERS INDICATED ARE THE MINIMUM REQUIRED
- * HYDRO AND COMMUNICATION DEPTH 1.0M FOR CONDUIT, 1.2M FOR STRUCTURE.



Public Works Transportation

YORK REGION STANDARD UTILITY OFFSETS AND DEPTHS

DATE: JANUARY 2023	SCALE: N.T.S.
REV. 0 0	DS-002